


6.41 m

2.71 m 3.50 m

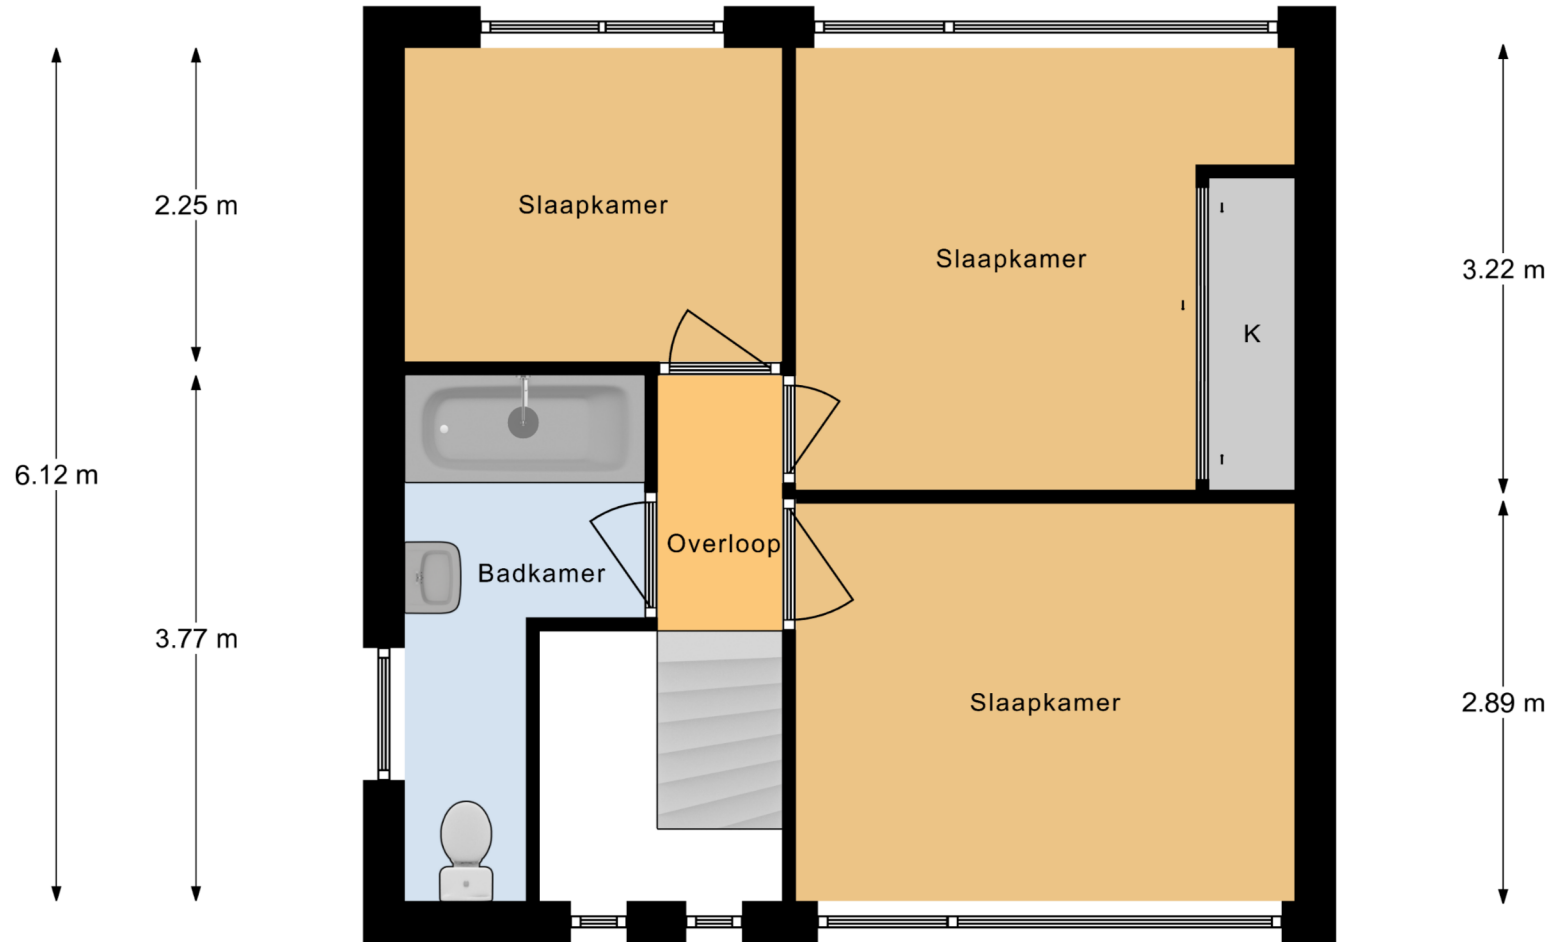

0.87 m 1.74 m

Eerste Verdieping